

UNIT 2201

BUILDING: 2
 INSP. DATE: 11/12/2020

LEGEND:

- SLAB PARTIAL DEPTH REPAIR (SF)
- SLAB OVERHEAD REPAIR (SF)
- SLAB EDGE REPAIR (UP TO 1' WIDE) (LF)
- TOPPING REMOVAL (V.I.F. HOLLOW SOUND) (SF)
- HANDRAIL
- ACCORDION SHUTTERS
- RUST SPOTS (EA)
- OVERHEAD RUST SPOTS (EA)

NOTE: REMOVE TOPPING ON HOLLOW SOUNDING AREAS TO CONFIRM IF IT IS THE TOPPING THAT IS HOLLOW OR THE CONCRETE IS SPALLING.

RODOLFO VILLAMIZAR
 FL. P.E.#61000

DATE:

LANTANA
 CONDOMINIUM
 BALCONY INSPECTION
 1811 A1A
 INDIAN HARBOUR BEACH, FL


FINDINGS/REPAIRS

MBV
ENGINEERING, INC.
 MOJA BOWLES VILLAMIZAR & ASSOCIATES
 CONSULTING ENGINEERING CA #3728

1835 - 20TH STREET
 VERO BEACH, FL 32960
 PH. (772) 569-0035
 FX. (772) 778-3617

MELBOURNE, FL - PH (321) 253-1510
 FT. PIERCE, FL - PH (772) 488-8055

JOB NO. 20-0374
DESIGNED JT
DRAWN AER
CHECKED RV
DATE NOV 2020
SHEET 1 OF 15

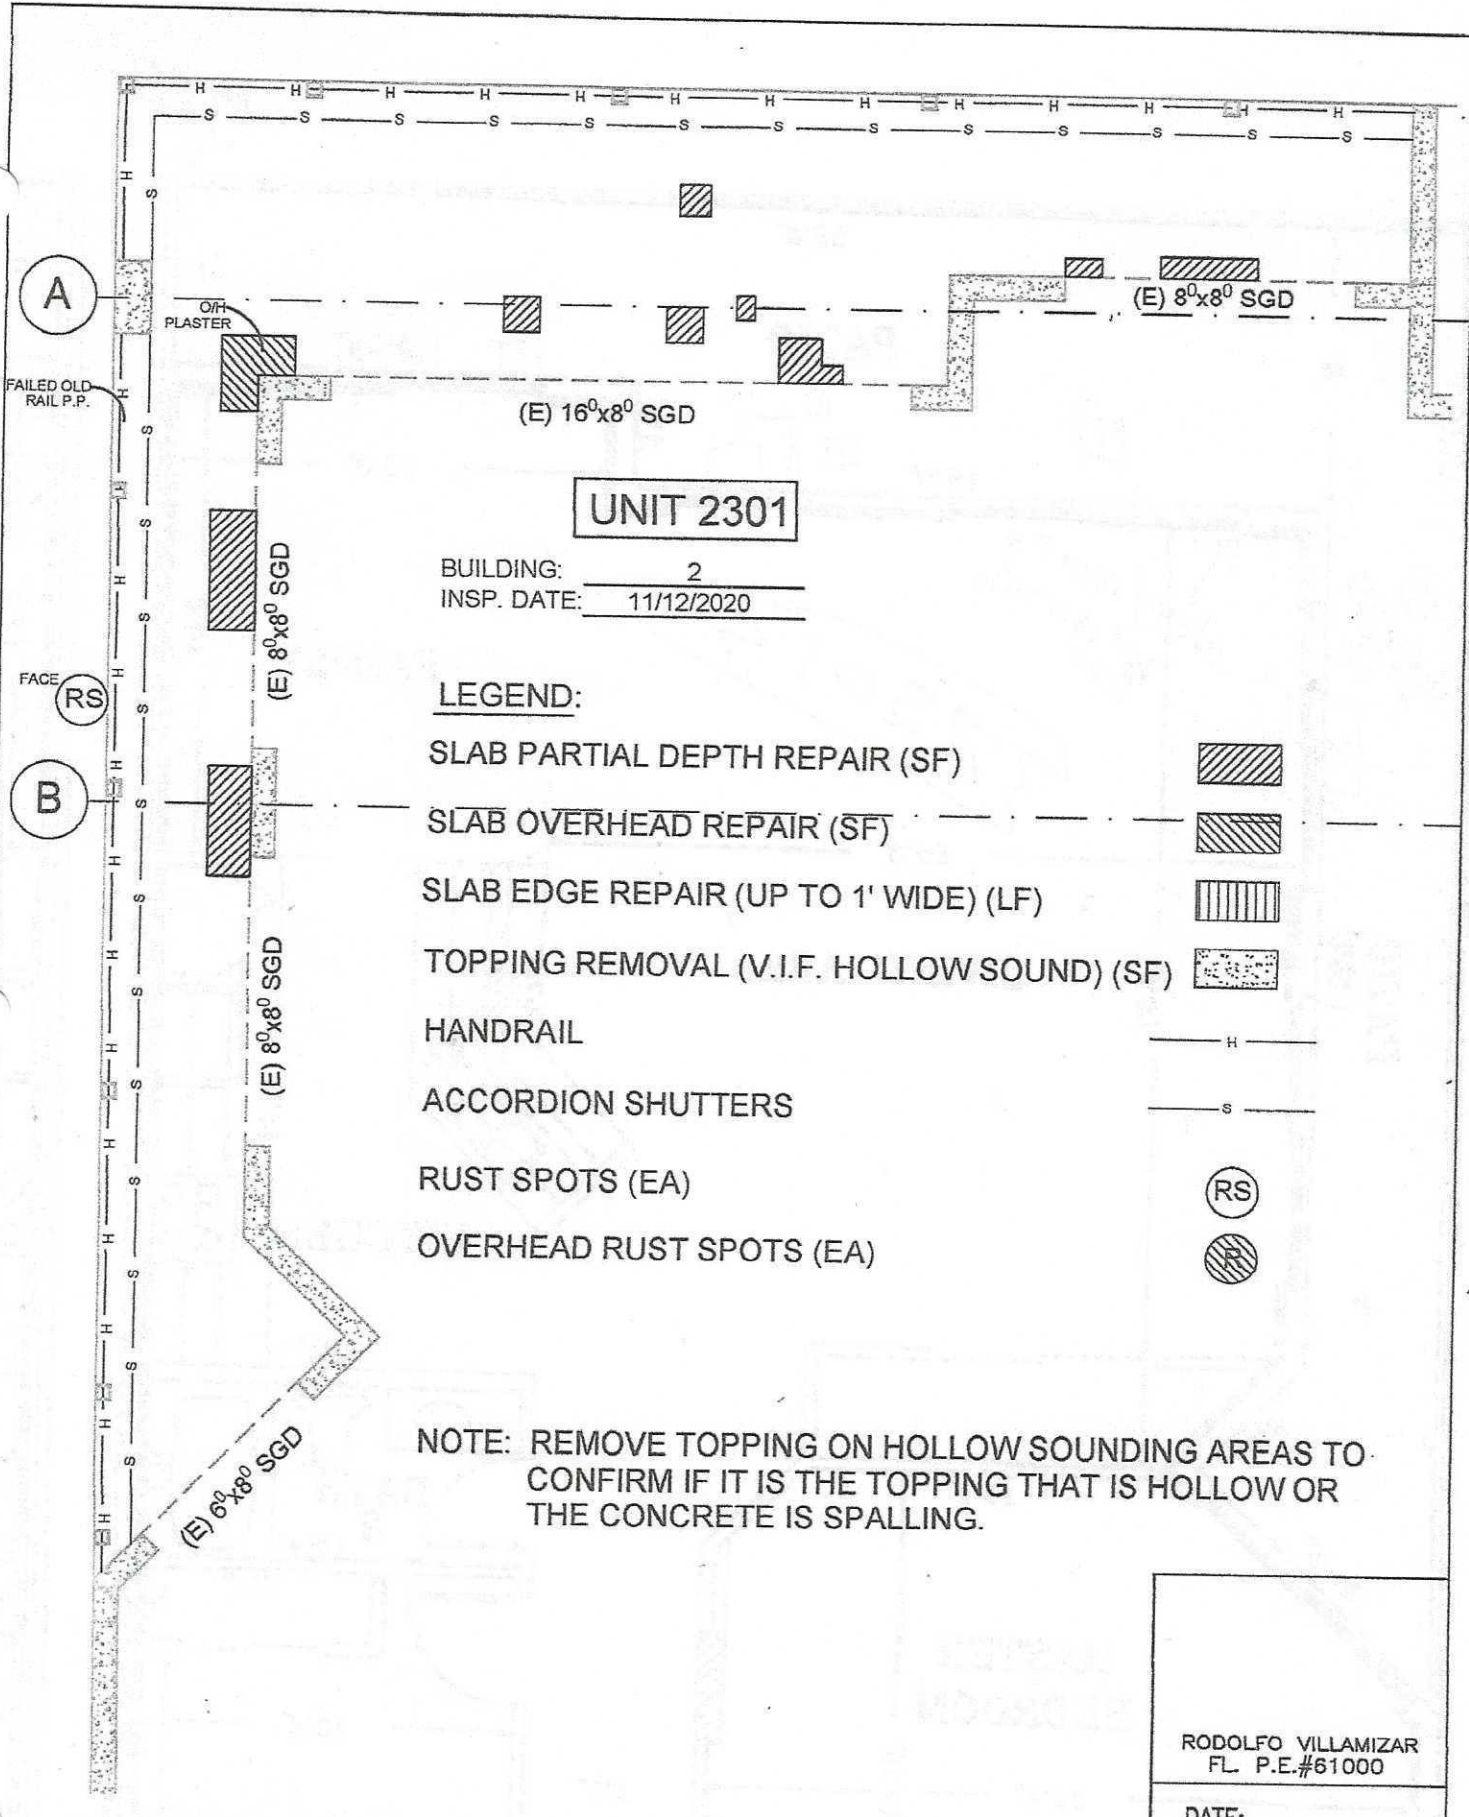

UNIT 2301

BUILDING: 2
 INSP. DATE: 11/12/2020

LEGEND:

- SLAB PARTIAL DEPTH REPAIR (SF)
- SLAB OVERHEAD REPAIR (SF)
- SLAB EDGE REPAIR (UP TO 1' WIDE) (LF)
- TOPPING REMOVAL (V.I.F. HOLLOW SOUND) (SF)
- HANDRAIL
- ACCORDION SHUTTERS
- RUST SPOTS (EA)
- OVERHEAD RUST SPOTS (EA)

NOTE: REMOVE TOPPING ON HOLLOW SOUNDING AREAS TO CONFIRM IF IT IS THE TOPPING THAT IS HOLLOW OR THE CONCRETE IS SPALLING.

RODOLFO VILLAMIZAR
 FL. P.E.#61000

DATE:


LANTANA
 CONDOMINIUM
 BALCONY INSPECTION
 1811 A1A
 INDIAN HARBOUR BEACH, FL

FINDINGS/REPAIRS

MBV
ENGINEERING, INC.
 MOYA BOWLES VILLAMIZAR & ASSOCIATES
 CONSULTING ENGINEERING CA #3728

1835 - 20TH STREET
 VERO BEACH, FL 32960
 PH. (772) 569-0035
 FX. (772) 778-3617
 MELBOURNE, FL - PH (321) 253-1510
 FT. PIERCE, FL - PH (772) 468-9055

JOB NO. 20-0374
 DESIGNED JT
 DRAWN AER
 CHECKED RV
 DATE NOV 2020
 SHEET 3 OF 15

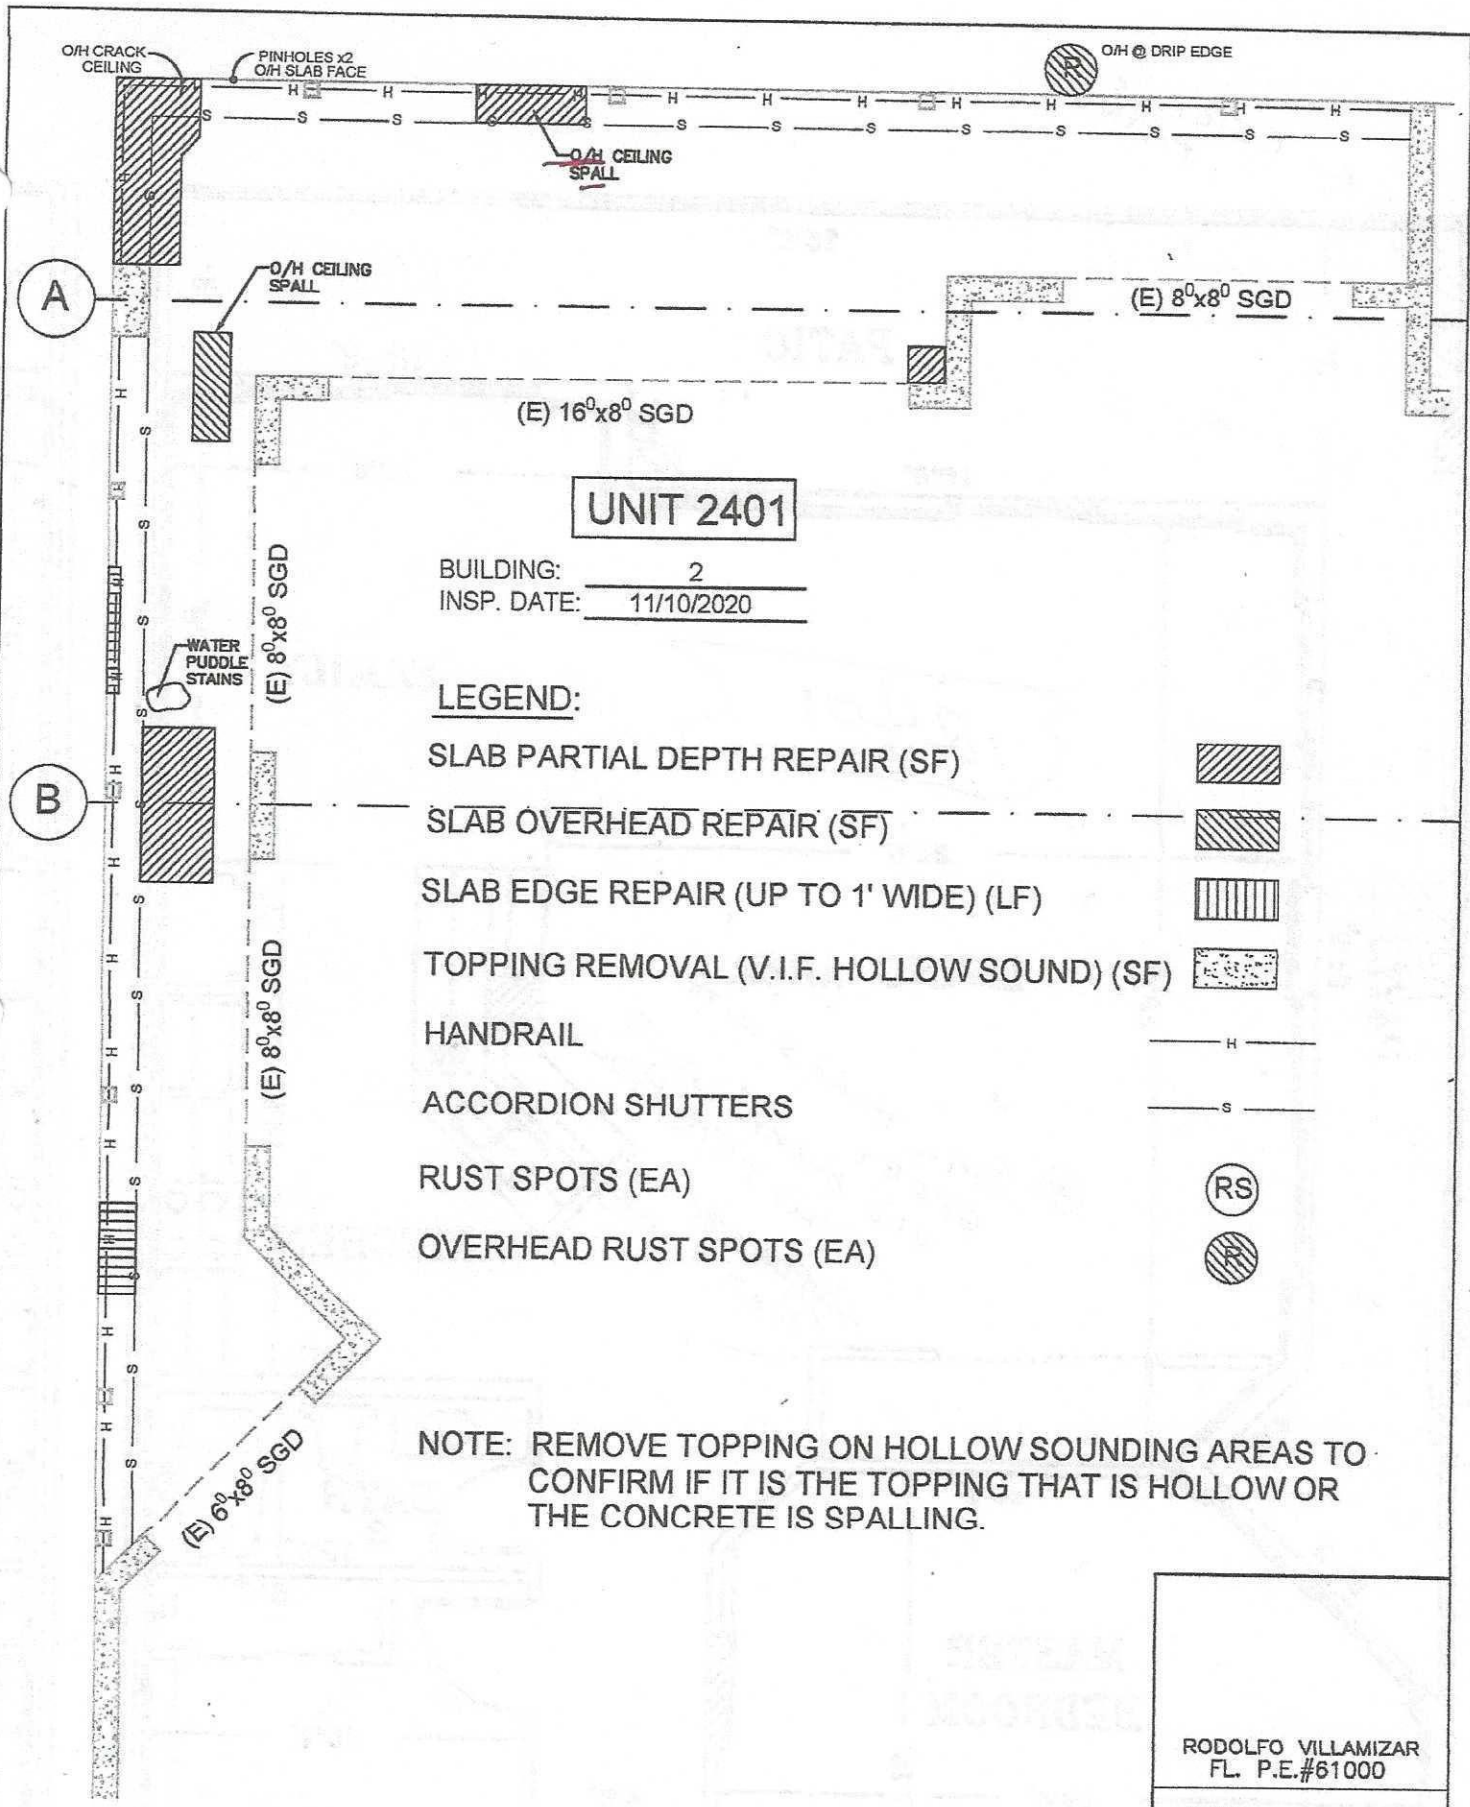

UNIT 2401

BUILDING: 2
 INSP. DATE: 11/10/2020

LEGEND:

- SLAB PARTIAL DEPTH REPAIR (SF)
- SLAB OVERHEAD REPAIR (SF)
- SLAB EDGE REPAIR (UP TO 1' WIDE) (LF)
- TOPPING REMOVAL (V.I.F. HOLLOW SOUND) (SF)
- HANDRAIL
- ACCORDION SHUTTERS
- RUST SPOTS (EA)
- OVERHEAD RUST SPOTS (EA)

NOTE: REMOVE TOPPING ON HOLLOW SOUNDING AREAS TO CONFIRM IF IT IS THE TOPPING THAT IS HOLLOW OR THE CONCRETE IS SPALLING.

RODOLFO VILLAMIZAR
 FL. P.E.#61000
 DATE:


LANTANA
 CONDOMINIUM
 BALCONY INSPECTION
 1811 A1A
 INDIAN HARBOUR BEACH, FL

FINDINGS/REPAIRS

MBV
ENGINEERING, INC.
 MOYA BOWLES VILLAMIZAR & ASSOCIATES
 CONSULTING ENGINEERING CA #3728

1835 - 20TH STREET
 VERO BEACH, FL 32960
 PH. (772) 569-0035
 FX. (772) 778-3617
 MELBOURNE, FL - PH (321) 253-1510
 FT. PIERCE, FL - PH (772) 488-8055

JOB NO. 20-0374
 DESIGNED JT
 DRAWN AER
 CHECKED RV
 DATE NOV 2020
 SHEET 5 OF 15

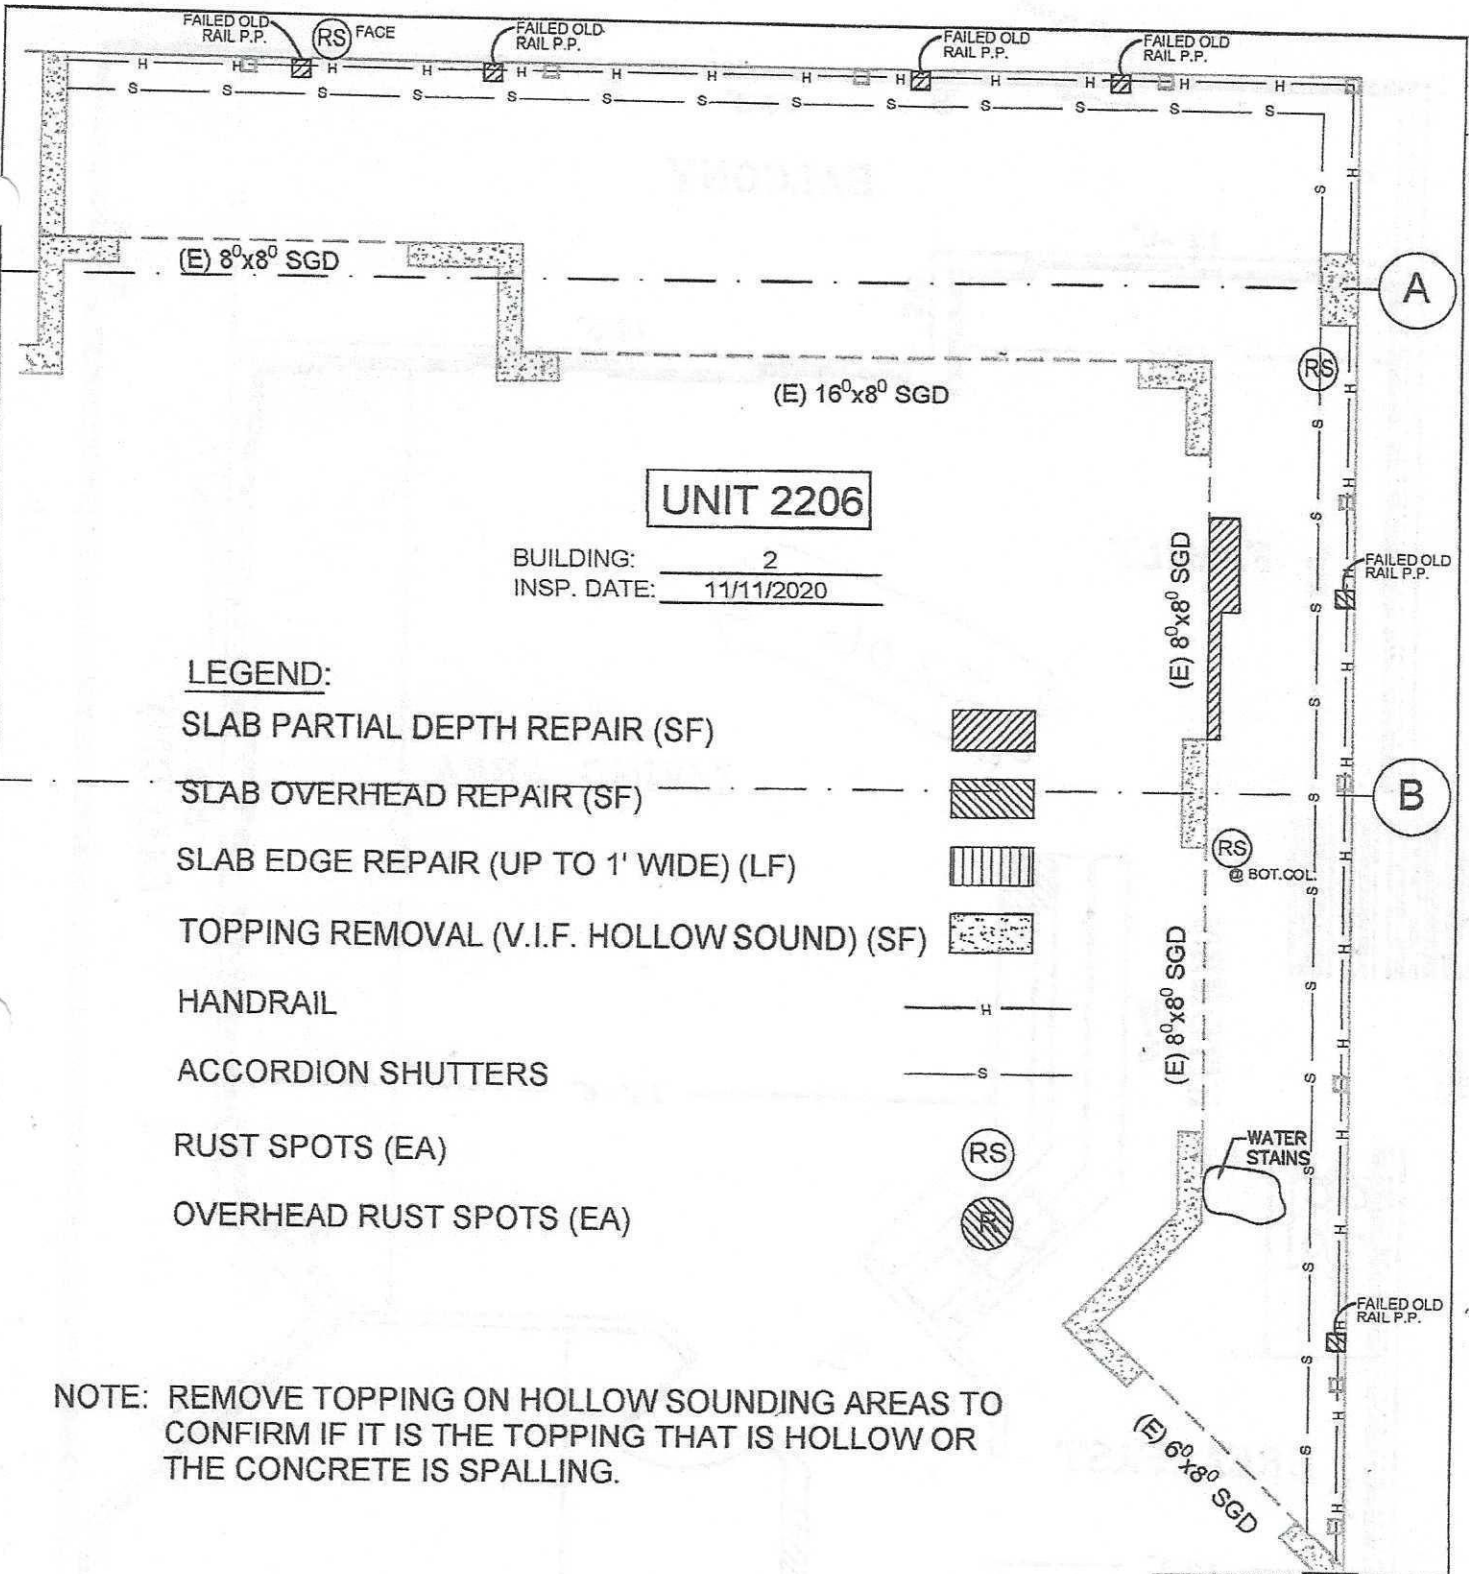

UNIT 2206

BUILDING: 2
 INSP. DATE: 11/11/2020

LEGEND:

- SLAB PARTIAL DEPTH REPAIR (SF)
- SLAB OVERHEAD REPAIR (SF)
- SLAB EDGE REPAIR (UP TO 1' WIDE) (LF)
- TOPPING REMOVAL (V.I.F. HOLLOW SOUND) (SF)
- HANDRAIL
- ACCORDION SHUTTERS
- RUST SPOTS (EA)
- OVERHEAD RUST SPOTS (EA)

NOTE: REMOVE TOPPING ON HOLLOW SOUNDING AREAS TO CONFIRM IF IT IS THE TOPPING THAT IS HOLLOW OR THE CONCRETE IS SPALLING.

RODOLFO VILLAMIZAR
 FL. P.E.#61000

DATE:

LANTANA
 CONDOMINIUM
 BALCONY INSPECTION
 1811 A1A
 INDIAN HARBOUR BEACH, FL


FINDINGS/REPAIRS

MBV
 ENGINEERING, INC.
 NOVA BOWLES VILLAMIZAR & ASSOCIATES
 CONSULTING ENGINEERING CA #3728

1835 - 20TH STREET
 VERO BEACH, FL 32960
 PH. (772) 569-0035
 FX. (772) 778-3617

MELBOURNE, FL - PH (321) 253-1510
 FT. PIERCE, FL - PH (772) 488-9055

JOB NO.	20-0374
DESIGNED	JT
DRAWN	AER
CHECKED	RV
DATE	NOV 2020
SHEET	2 OF 15

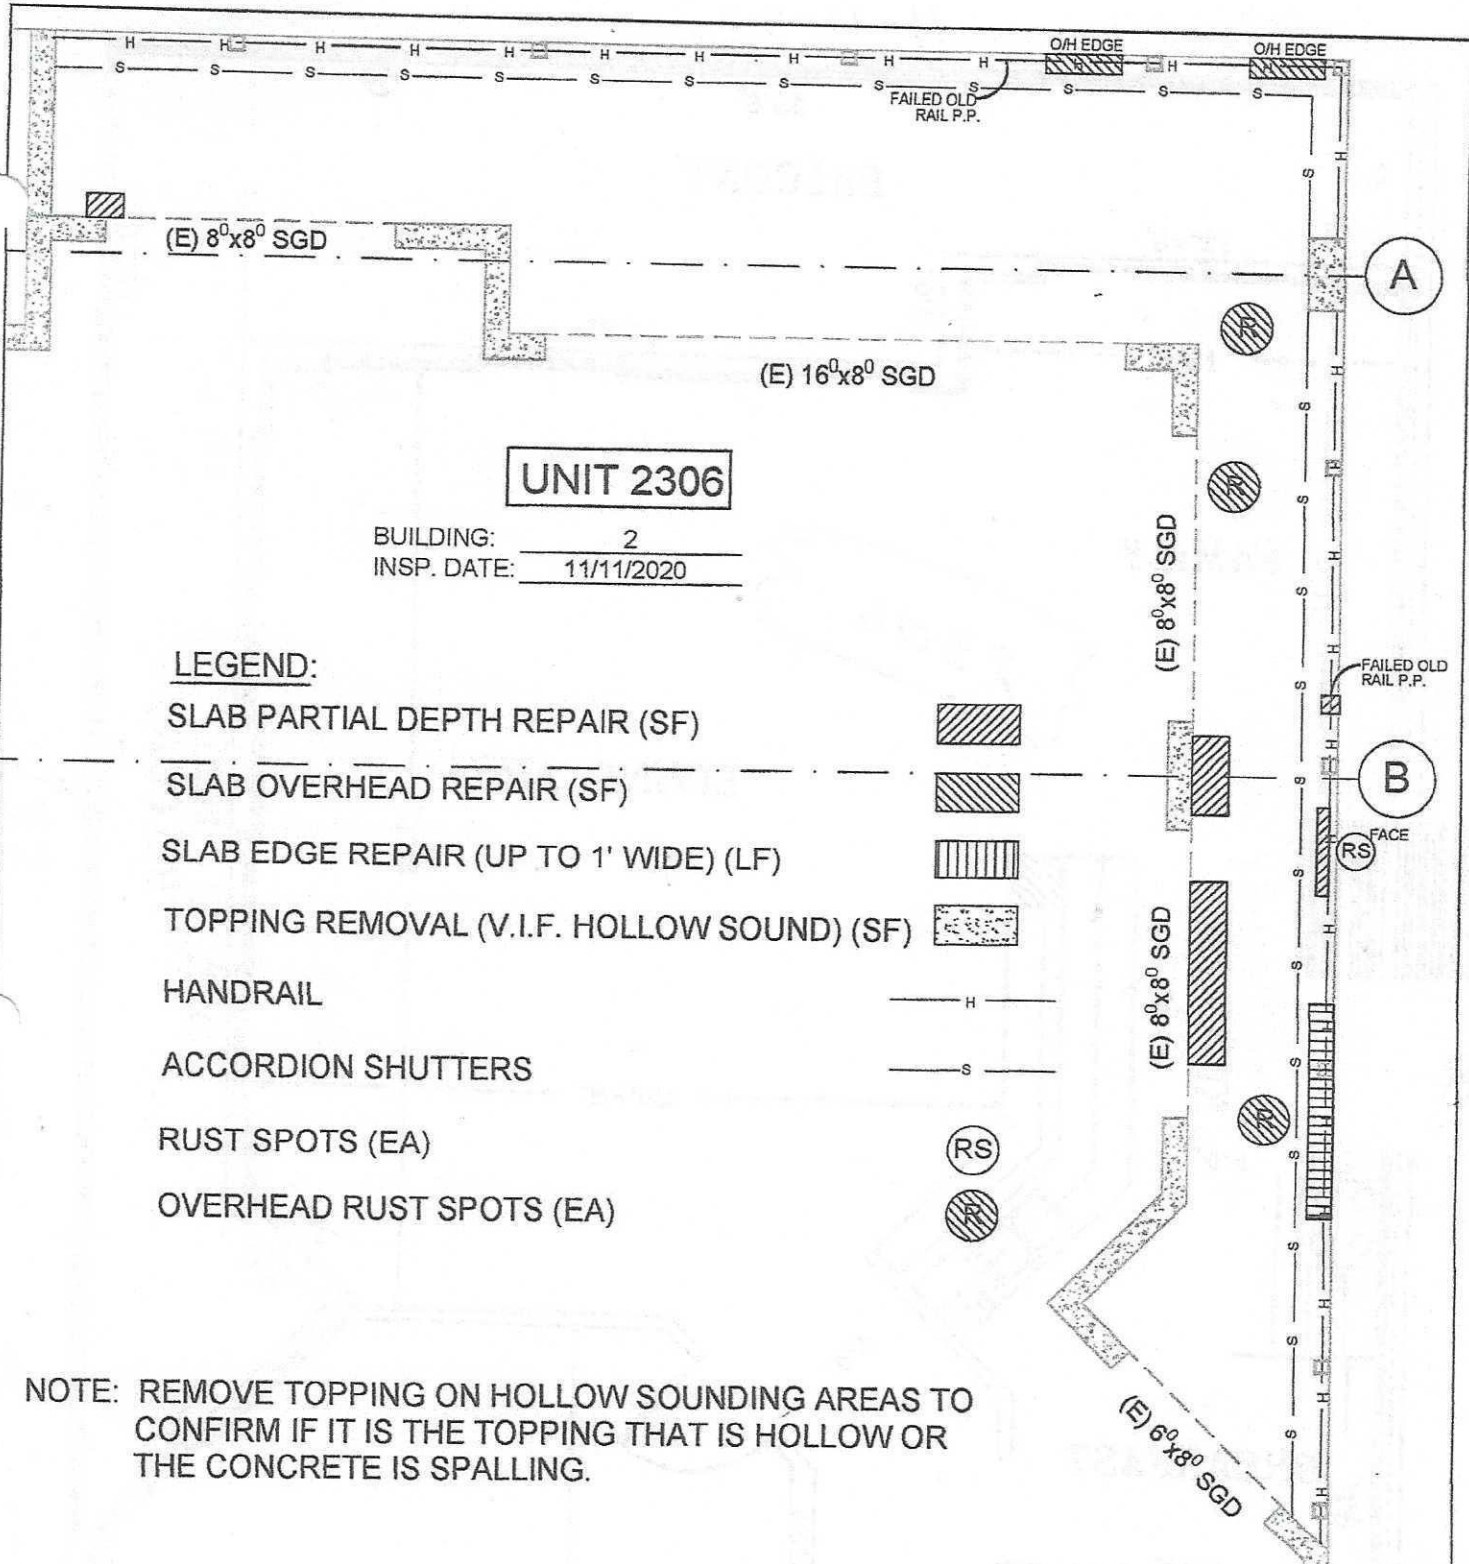

UNIT 2306

BUILDING: 2
 INSP. DATE: 11/11/2020

LEGEND:

- SLAB PARTIAL DEPTH REPAIR (SF)
- SLAB OVERHEAD REPAIR (SF)
- SLAB EDGE REPAIR (UP TO 1' WIDE) (LF)
- TOPPING REMOVAL (V.I.F. HOLLOW SOUND) (SF)
- HANDRAIL
- ACCORDION SHUTTERS
- RUST SPOTS (EA)
- OVERHEAD RUST SPOTS (EA)

NOTE: REMOVE TOPPING ON HOLLOW SOUNDING AREAS TO CONFIRM IF IT IS THE TOPPING THAT IS HOLLOW OR THE CONCRETE IS SPALLING.

RODOLFO VILLAMIZAR
 FL. P.E.#61000

DATE:


LANTANA
 CONDOMINIUM
 BALCONY INSPECTION
 1811 A1A
 INDIAN HARBOUR BEACH, FL

FINDINGS/REPAIRS

MBV
ENGINEERING, INC.
 MOJA BOWLES VILLAMIZAR & ASSOCIATES
 CONSULTING ENGINEERING CA #3728

1835 - 20TH STREET
 VERO BEACH, FL 32960
 PH. (772) 569-0035
 FX. (772) 778-3617
 MELBOURNE, FL - PH (321) 253-1510
 FT. PIERCE, FL - PH (772) 468-9055

JOB NO. 20-0374
DESIGNED JT
DRAWN AER
CHECKED RV
DATE NOV 2020
SHEET 4 OF 15

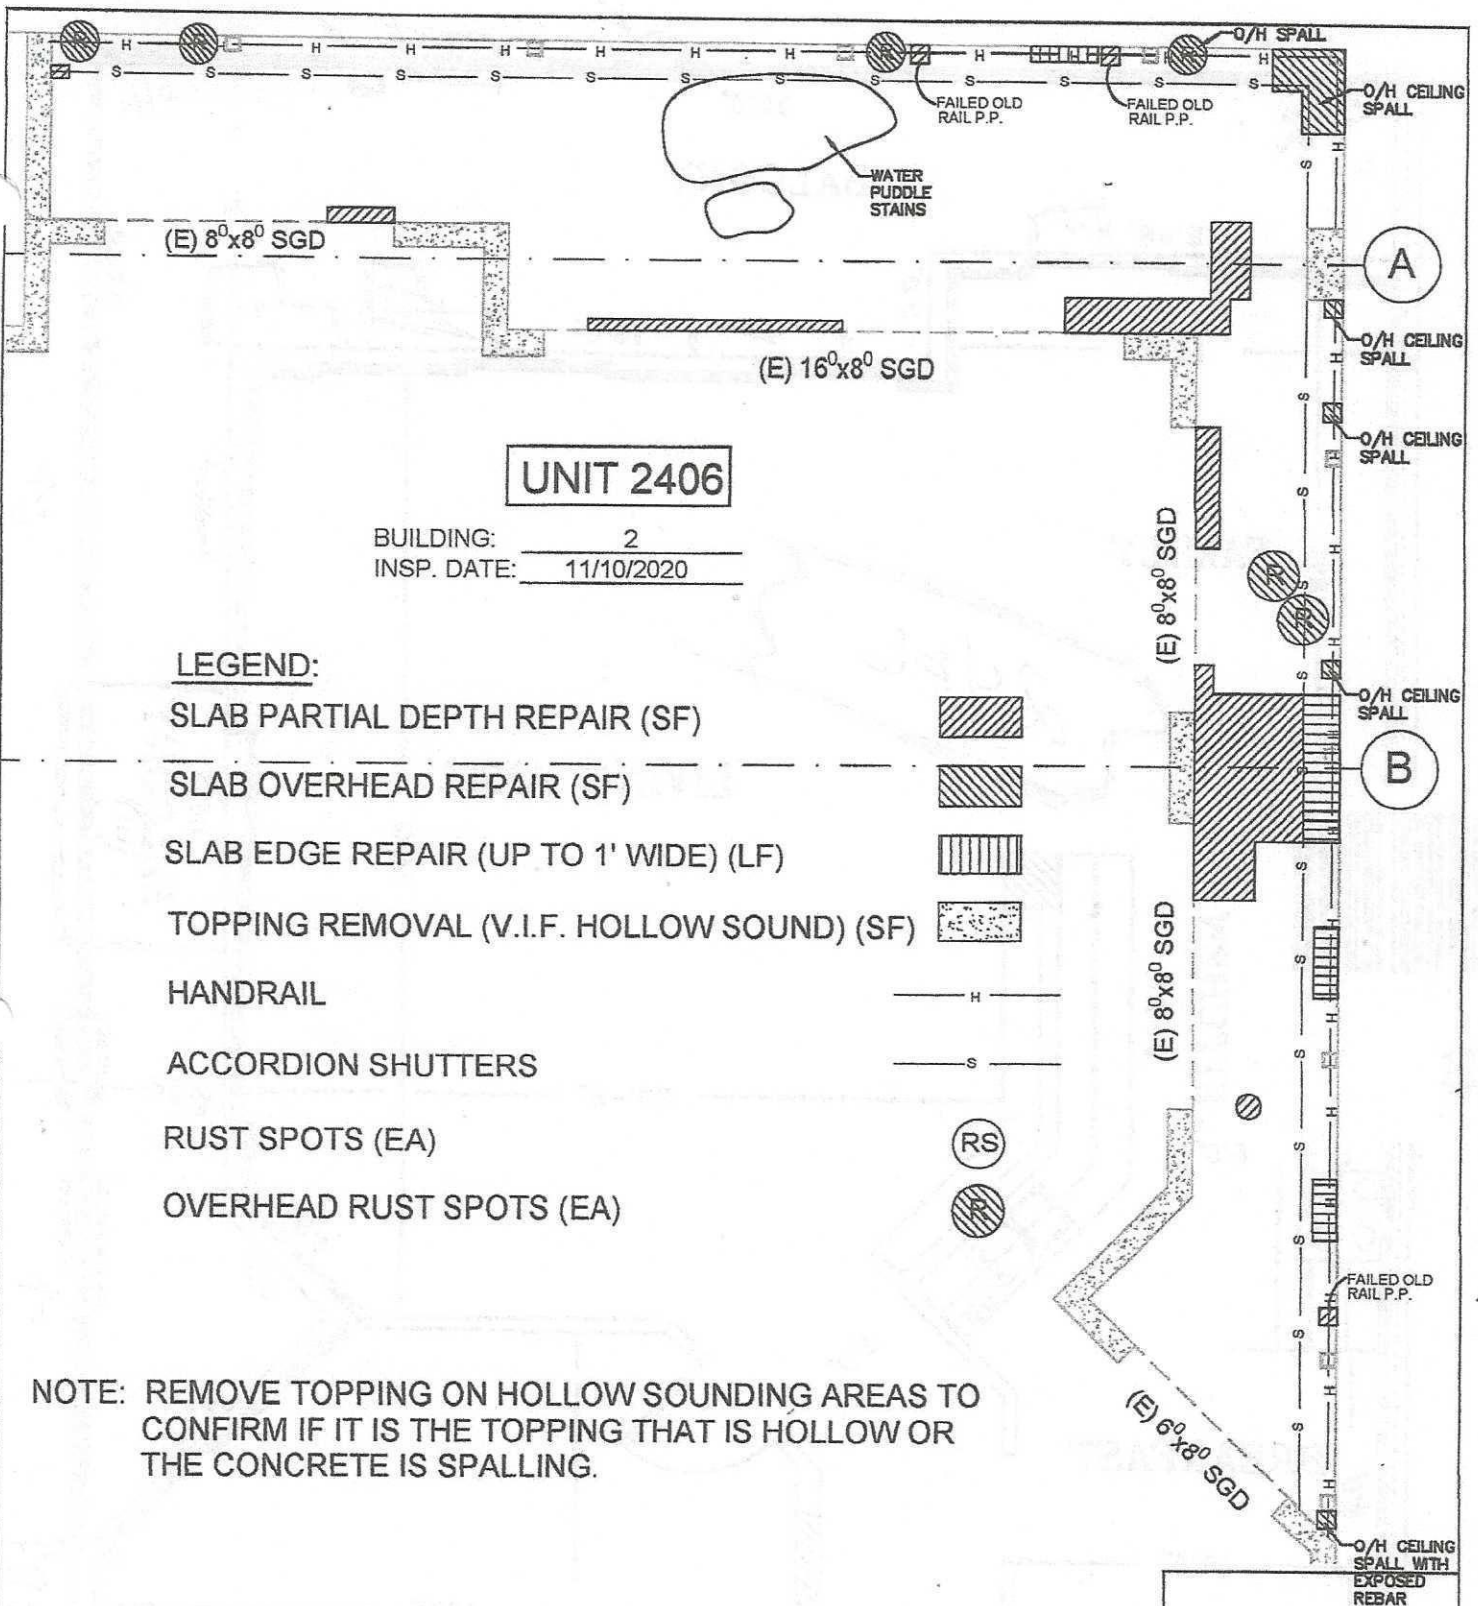

UNIT 2406

BUILDING: 2
 INSP. DATE: 11/10/2020

LEGEND:

- SLAB PARTIAL DEPTH REPAIR (SF)
- SLAB OVERHEAD REPAIR (SF)
- SLAB EDGE REPAIR (UP TO 1' WIDE) (LF)
- TOPPING REMOVAL (V.I.F. HOLLOW SOUND) (SF)
- HANDRAIL
- ACCORDION SHUTTERS
- RUST SPOTS (EA)
- OVERHEAD RUST SPOTS (EA)

NOTE: REMOVE TOPPING ON HOLLOW SOUNDING AREAS TO CONFIRM IF IT IS THE TOPPING THAT IS HOLLOW OR THE CONCRETE IS SPALLING.

RODOLFO VILLAMIZAR
 FL. P.E.#61000
 DATE:

LANTANA
 CONDOMINIUM
 BALCONY INSPECTION
 1811 A1A
 INDIAN HARBOUR BEACH, FL

FINDINGS/REPAIRS

MBV
 ENGINEERING, INC.
 MOA BOWLES VILLAMIZAR & ASSOCIATES
 CONSULTING ENGINEERING CA #3728

1835 - 20TH STREET
 VERO BEACH, FL 32960
 PH. (772) 569-0035
 FX. (772) 778-3617
 MELBOURNE, FL - PH (321) 253-1510
 FT. PIERCE, FL - PH (772) 468-8055

JOB NO. 20-0374
DESIGNED JT
DRAWN AER
CHECKED RV
DATE NOV 2020
SHEET 6 OF 15